



PARK LANE

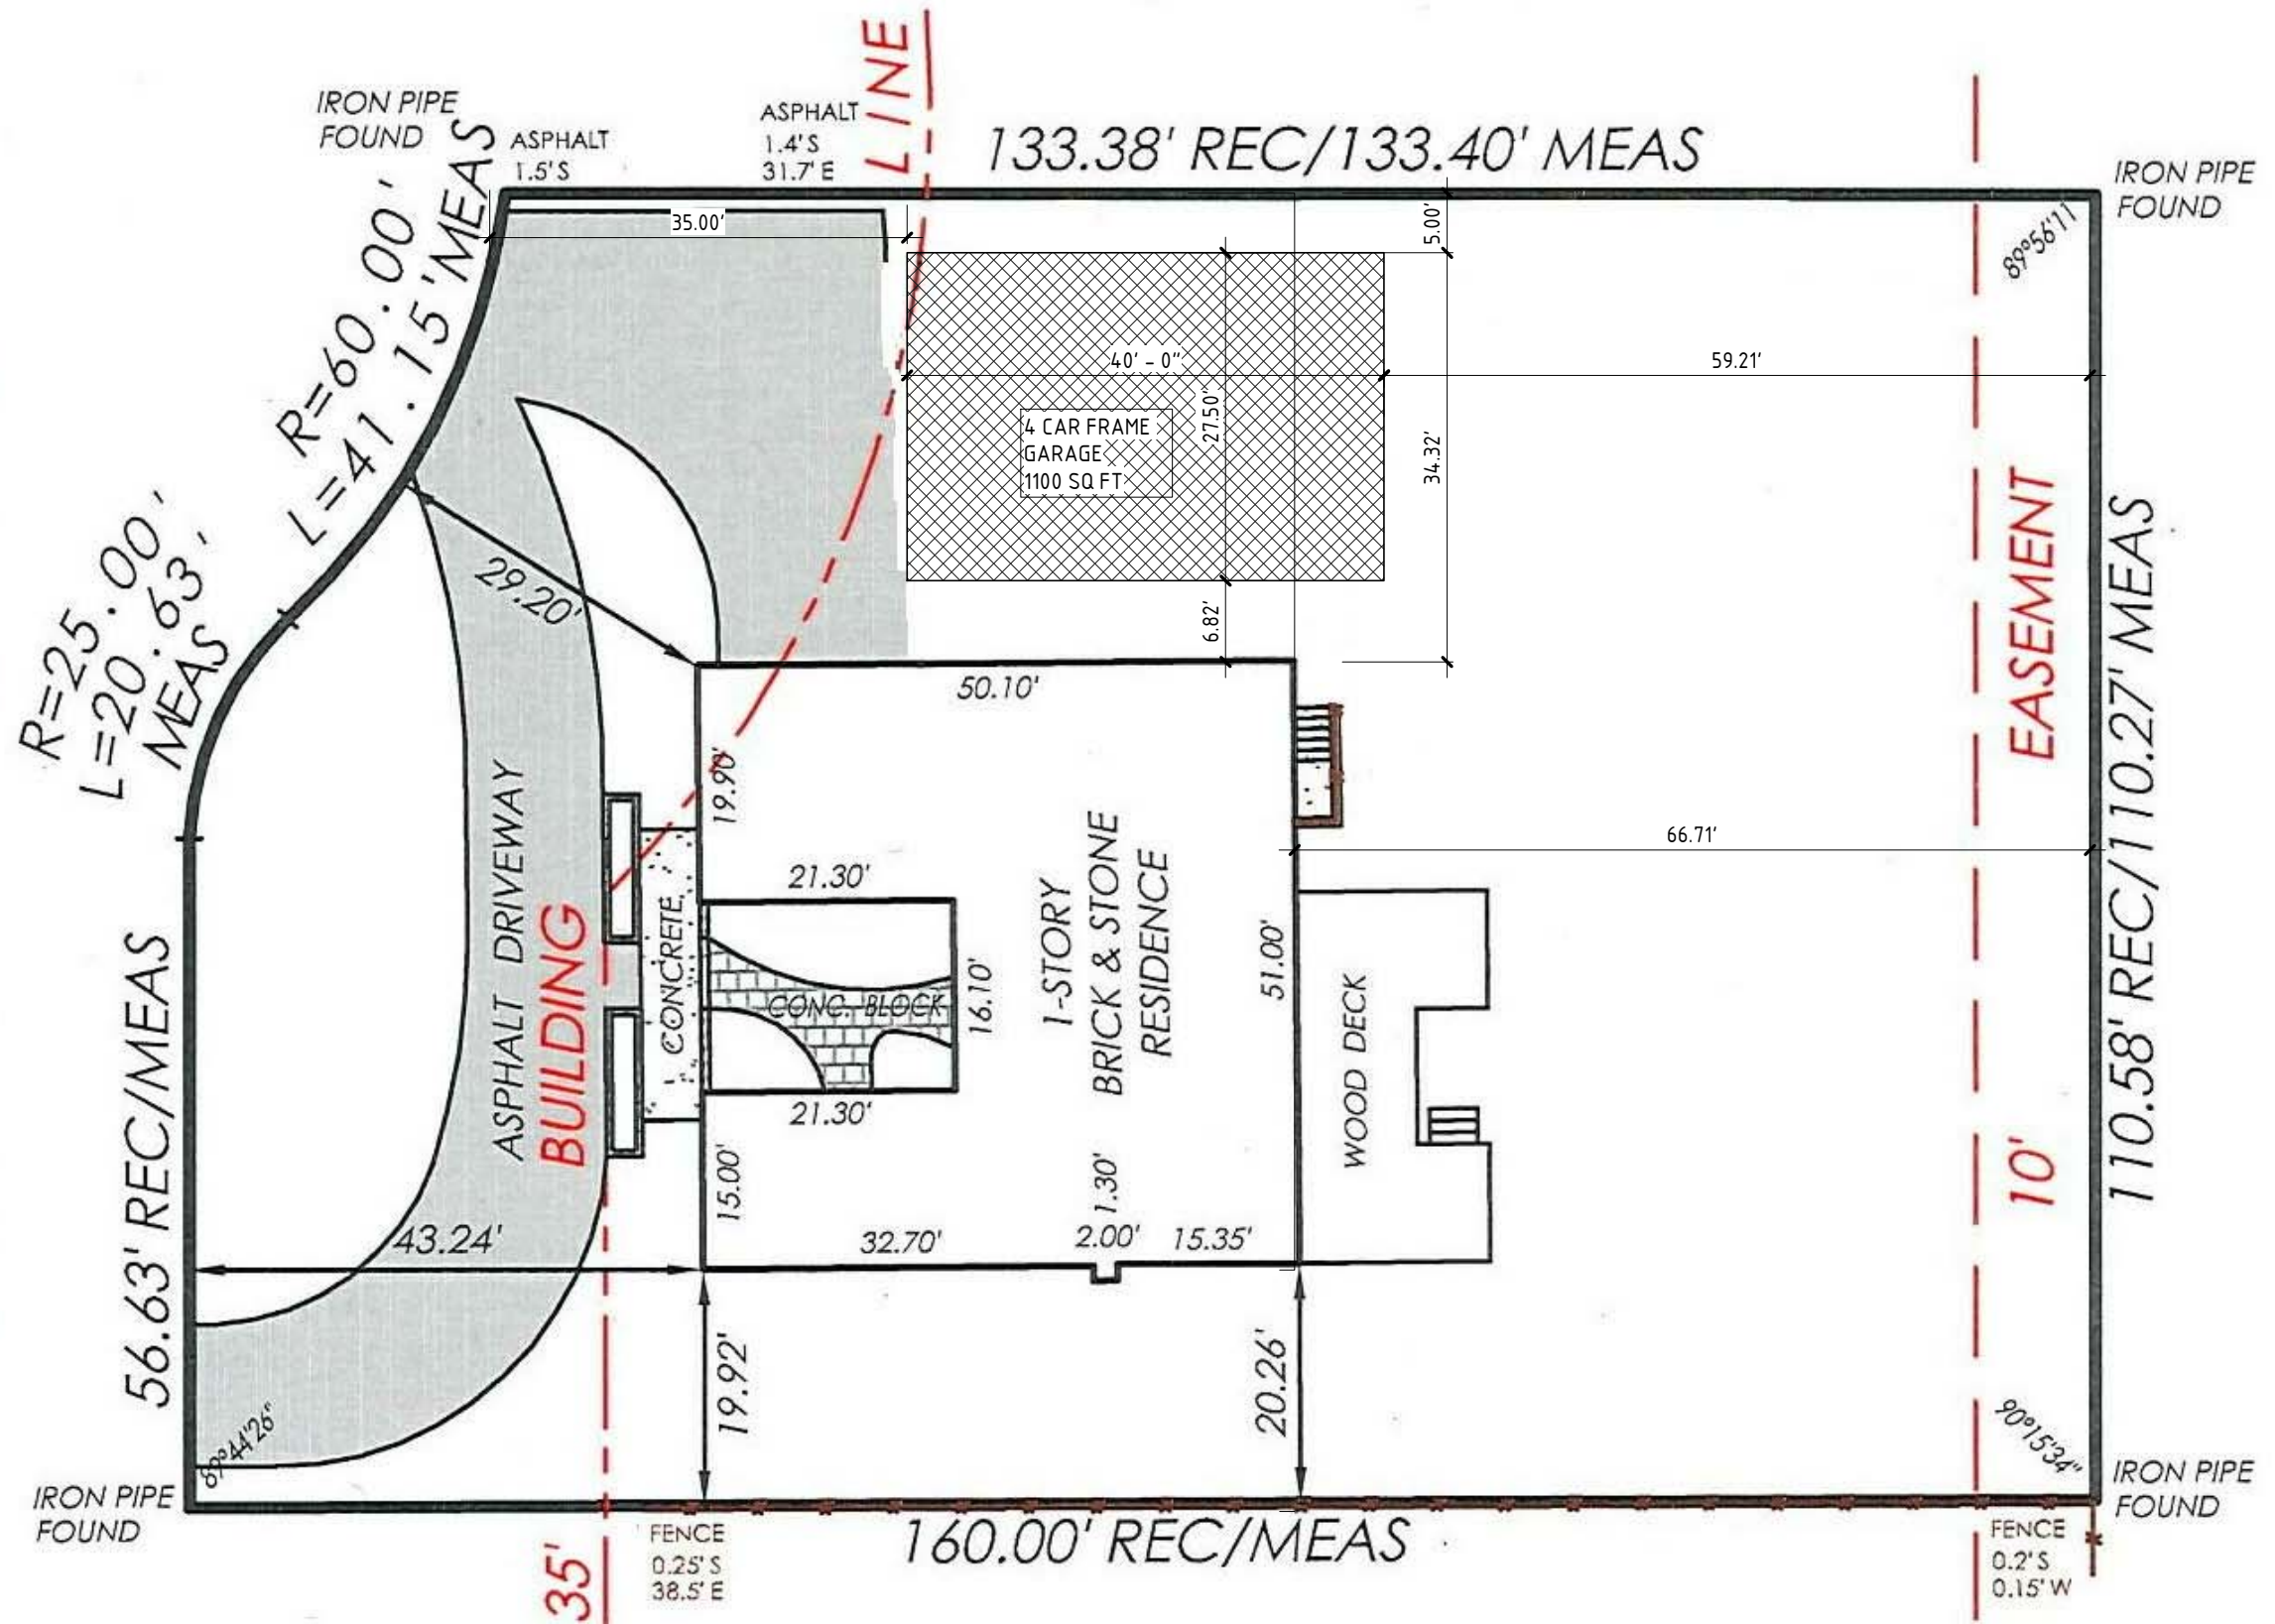

3

GARAGE SITE PLAN

Scale: 1/16" = 1'-0"

 

LEGEND:

PROPOSED 4 CAR GARAGE

Sheet Number	Sheet Name
--------------	------------

1.A	GARAGE FLOOR PLAN
2.A	GARAGE FLOOR PLAN
3.A	GARAGE ELEVATIONS

Grand total: 3

REVISION:

KOPER
DETACHED
GARAGE


SHEET NAME:
GARAGE FLOOR PLAN


PROJECT:
NEW DETACHED FRAME GARAGE


ADDRESS:
275 Park Ln,
ROSELLE, IL 60172

SHEET:
1 A

DATE:
06.01.2021

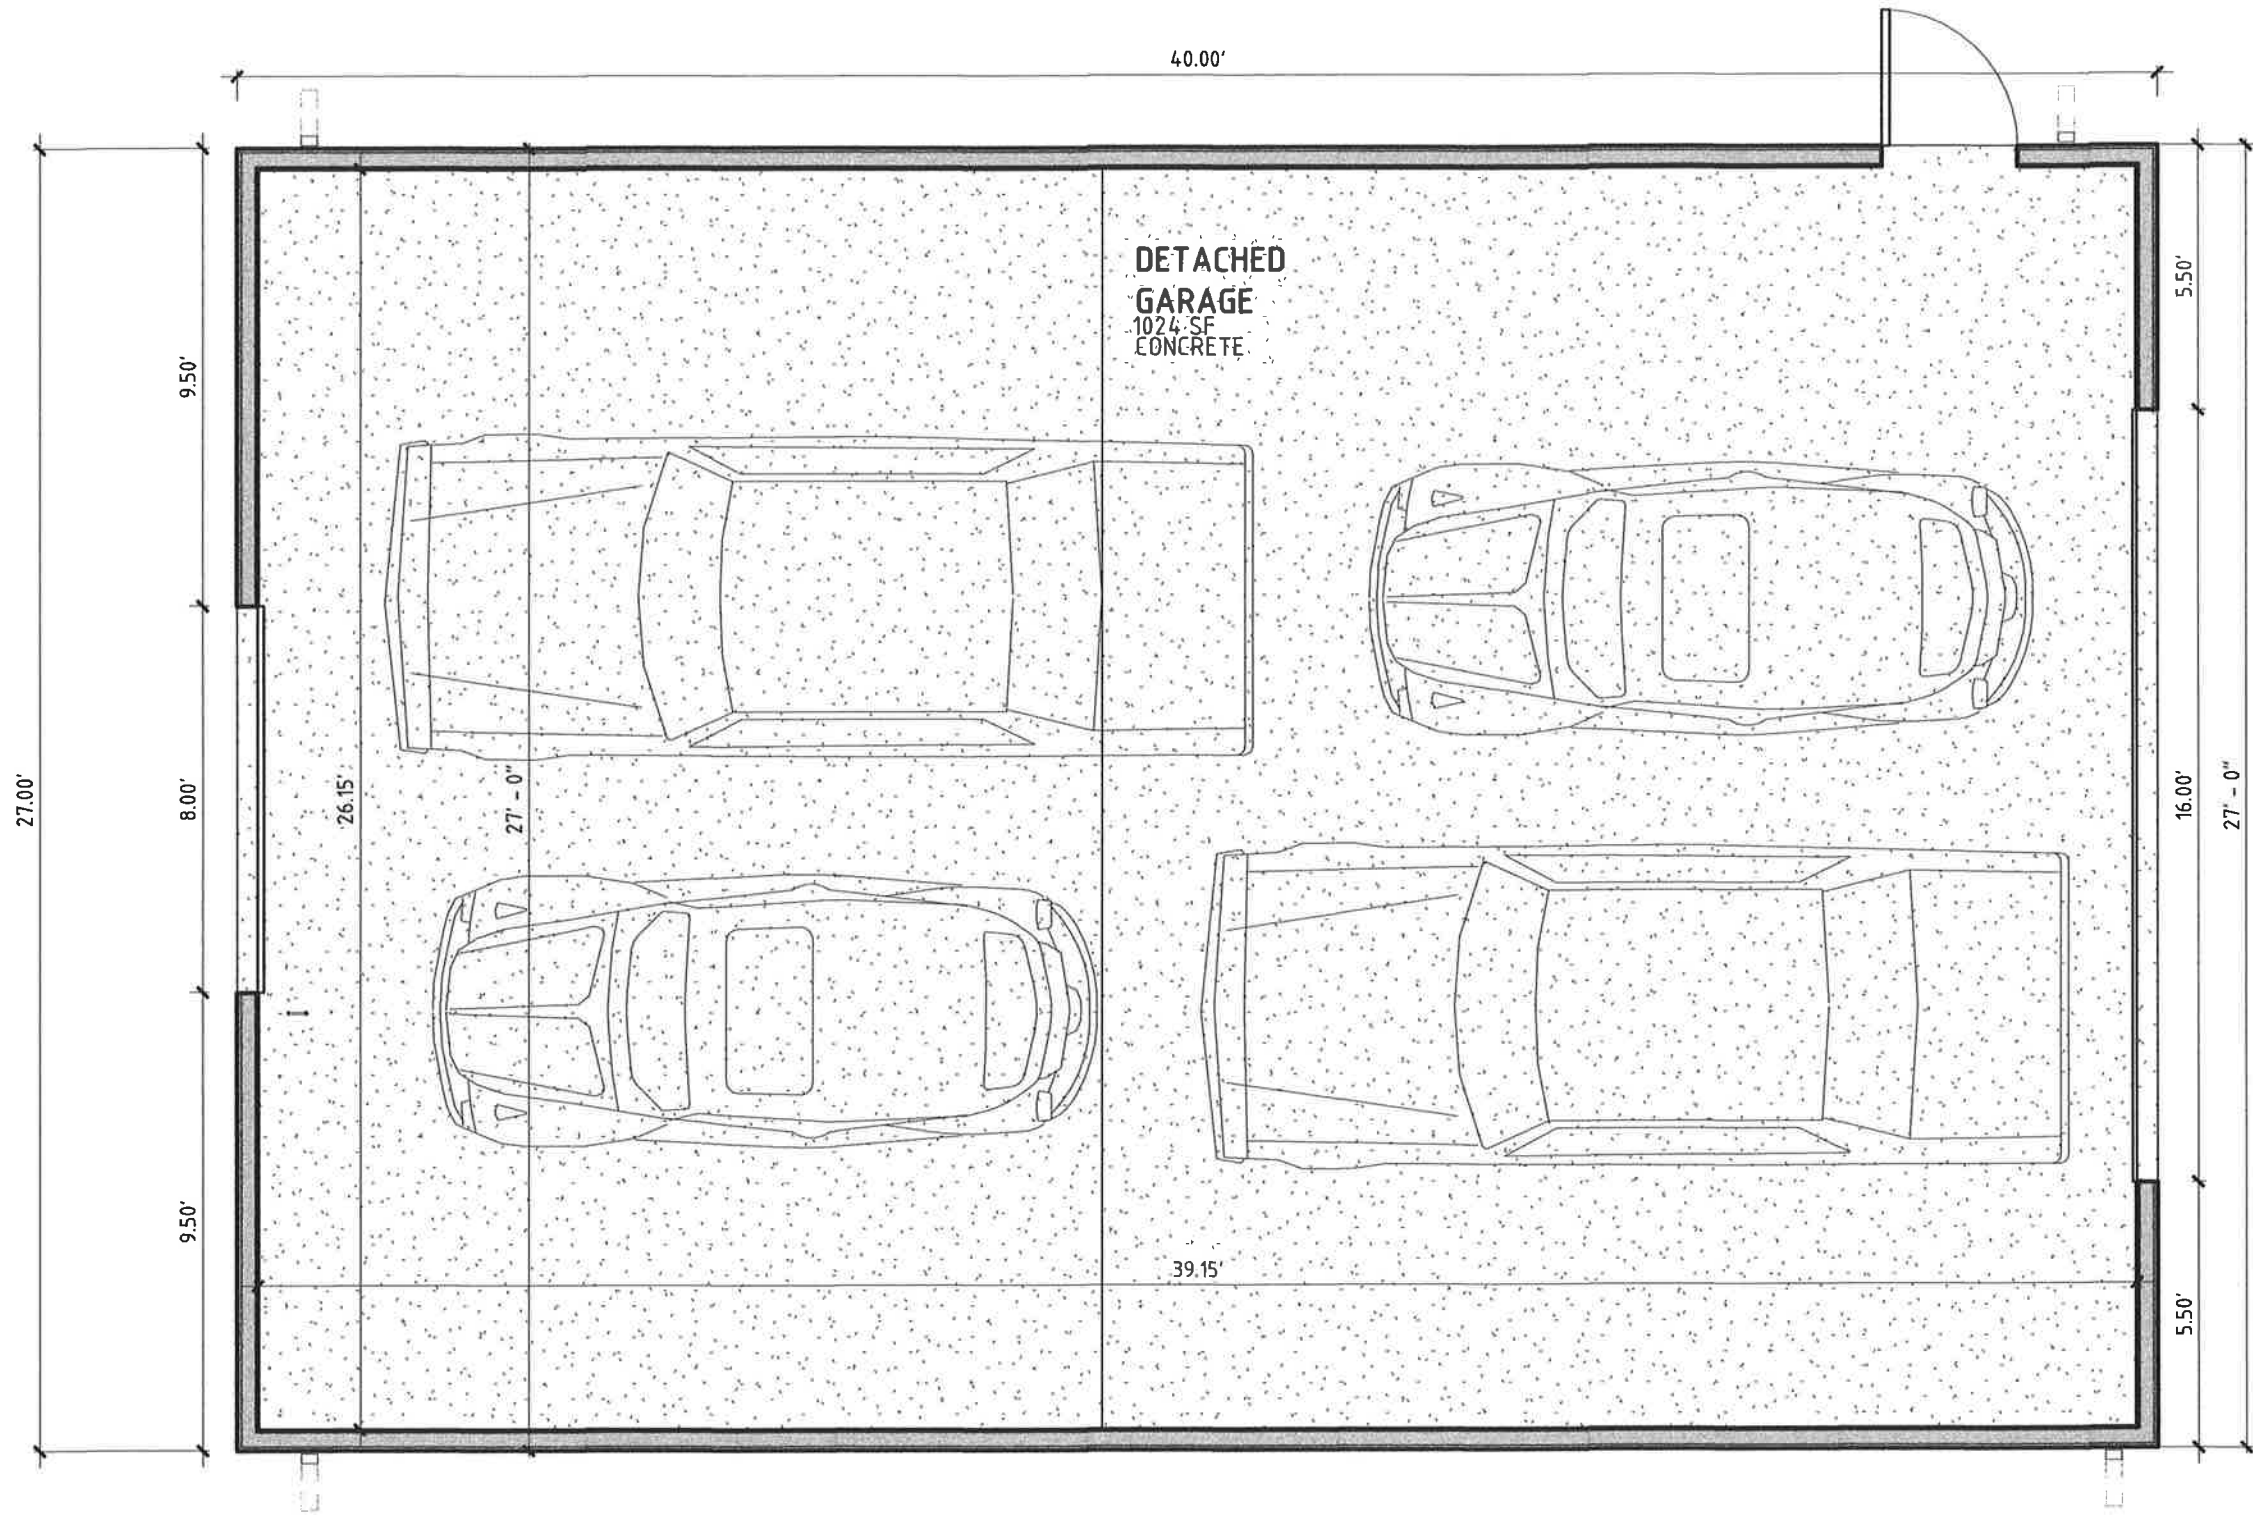

1 GARAGE PLAN
 Scale: 1/4" = 1'-0"

 


REVISION:

KOPER
 DETACHED
 GARAGE


PROJECT:
 NEW DETACHED FRAME GARAGE

SHEET NAME:
 GARAGE FLOOR PLAN

ADDRESS:
 275 Park Ln,
 ROSELLE, IL 60172


SHEET:
2A

DATE:
 06.01.2021

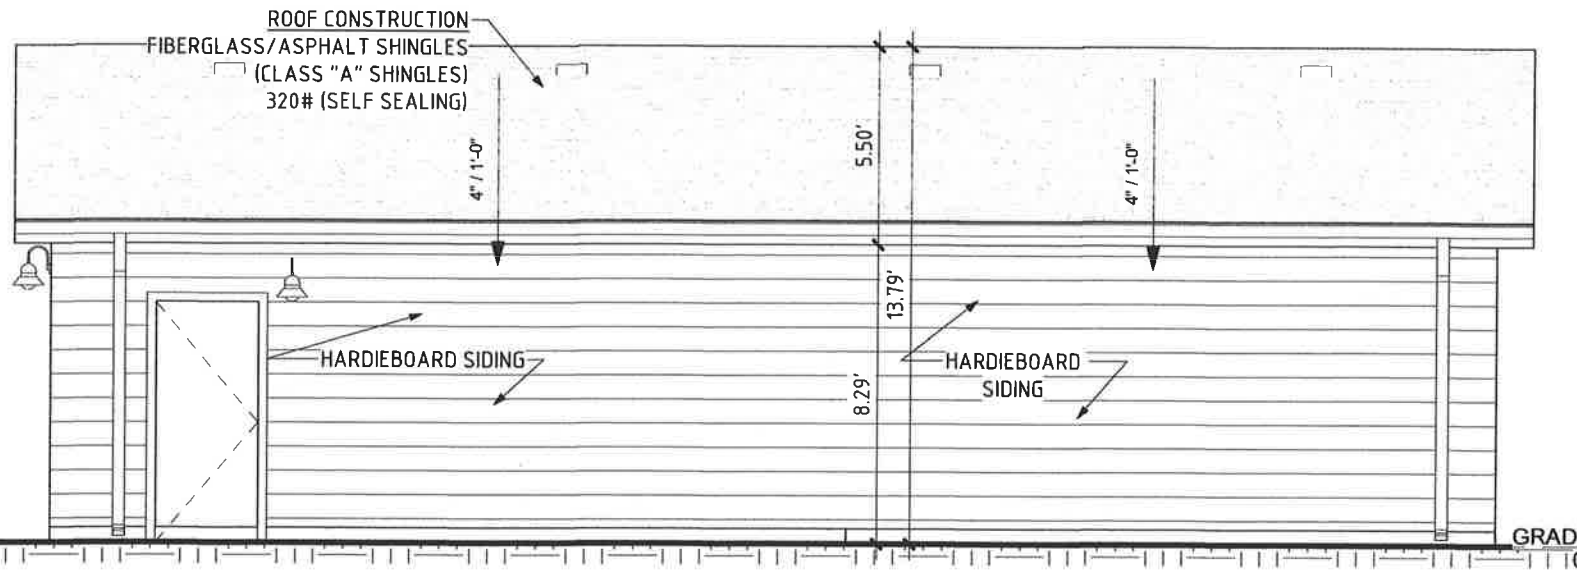


1 GARAGE SOUTH ELEVATION

Scale: 3/16" = 1'-0"

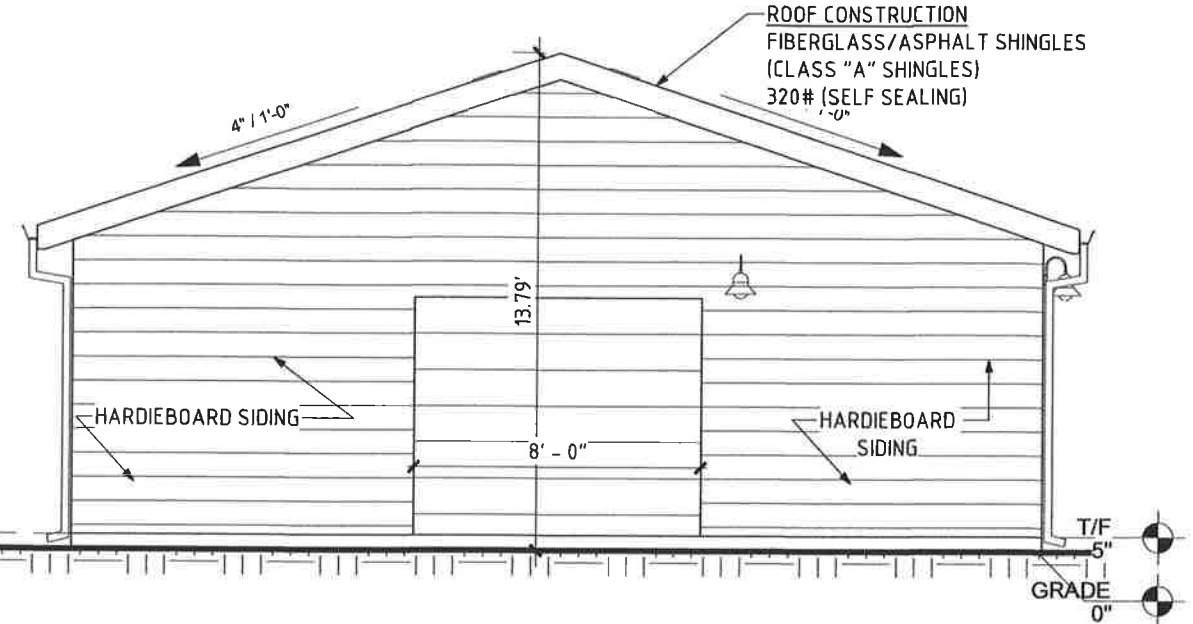


3 GARAGE EAST ELEVATION

Scale: 3/16" = 1'-0"

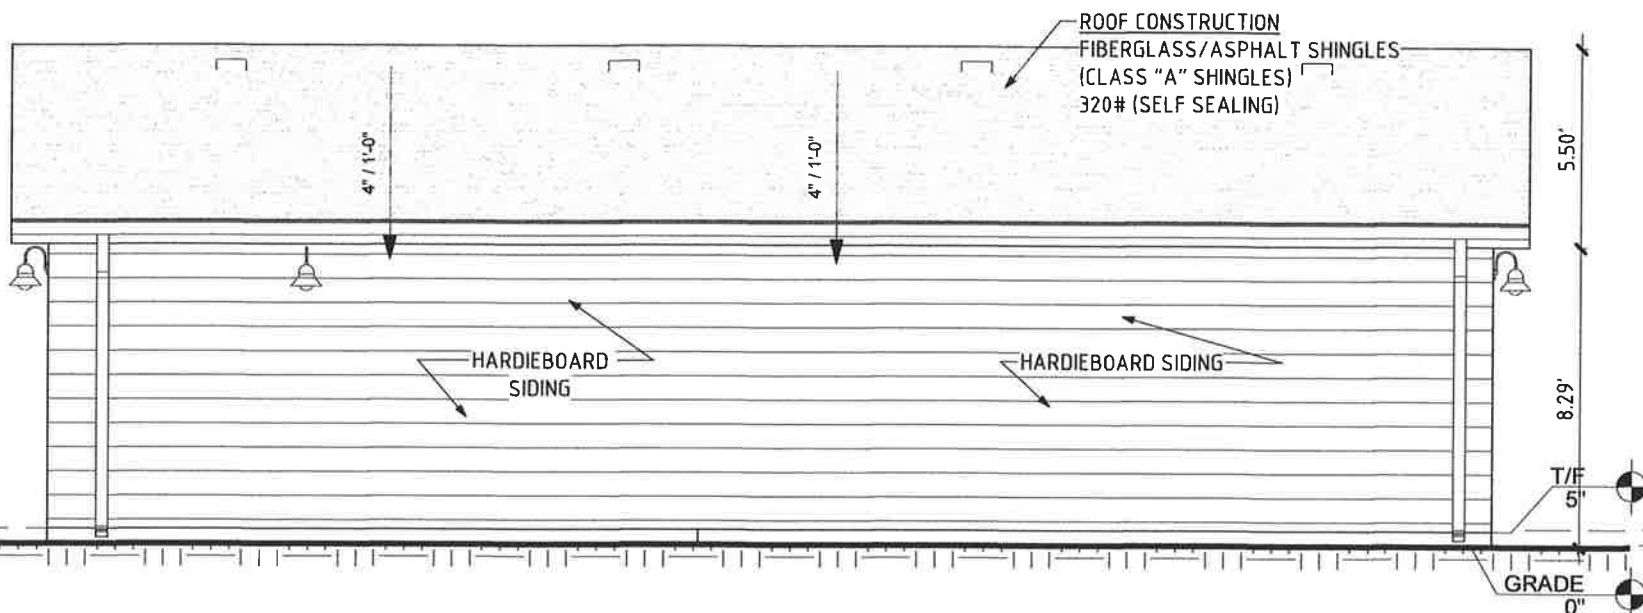

2 GARAGE NORTH ELEVATION

Scale: 3/16" = 1'-0"

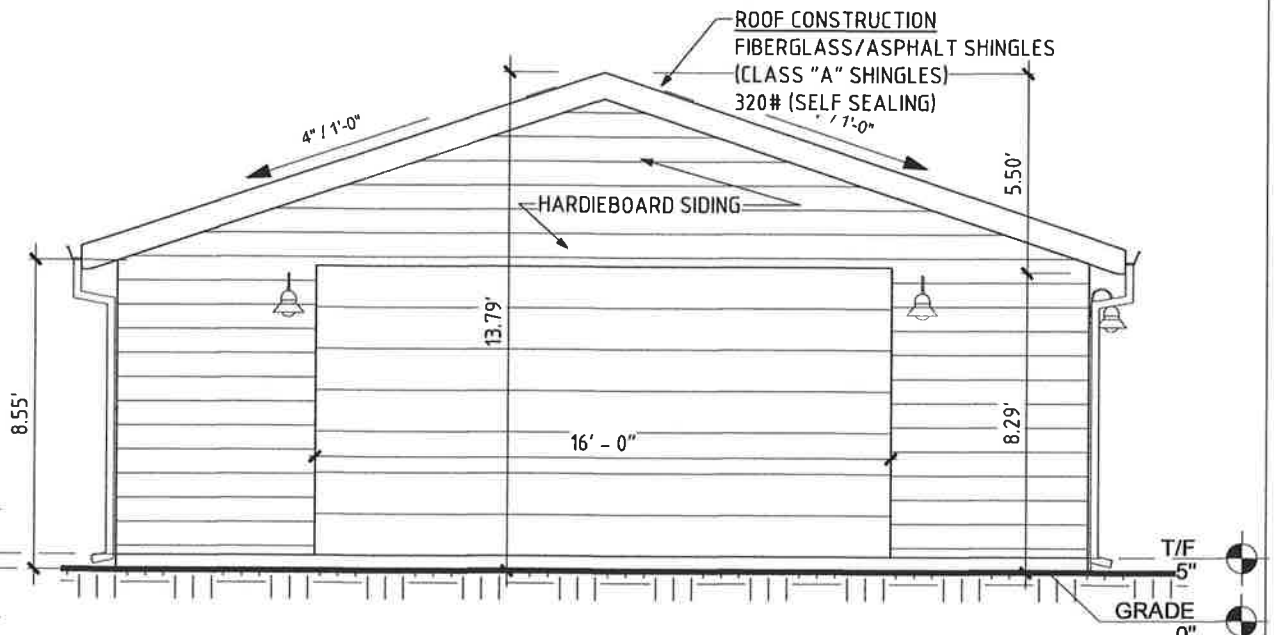

4 GARAGE WEST ELEVATION

Scale: 3/16" = 1'-0"



KOPER
DETACHED
GARAGE

SHEET NAME:
GARAGE ELEVATIONS

PROJECT:
NEW DETACHED FRAME GARAGE

ADDRESS:
275 Park Ln,
ROSELLE, IL 60172

SHEET:
3.A

DATE:
06.01.2021